
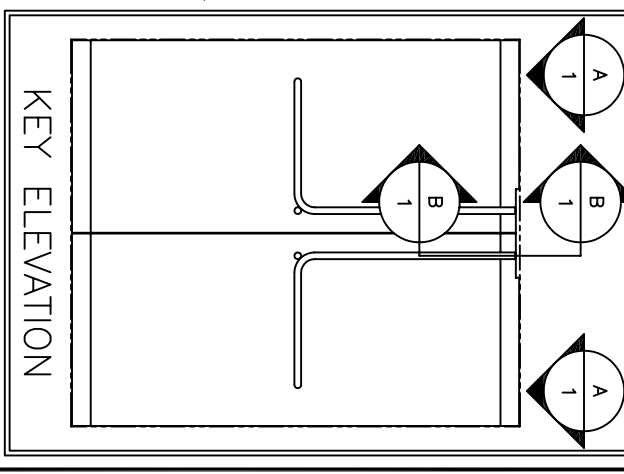




FOLGER ADAM 310-1 ELECTRIC STRIKE WITH 3/4" STRAIGHT KEEPER, NO SIGNAL SWITCH.

DOOR STOP/STRIKE



FOLGER ADAM 310-1 ELECTRIC STRIKE WITH 3/4" STRAIGHT KEEPER, NO SIGNAL SWITCH.

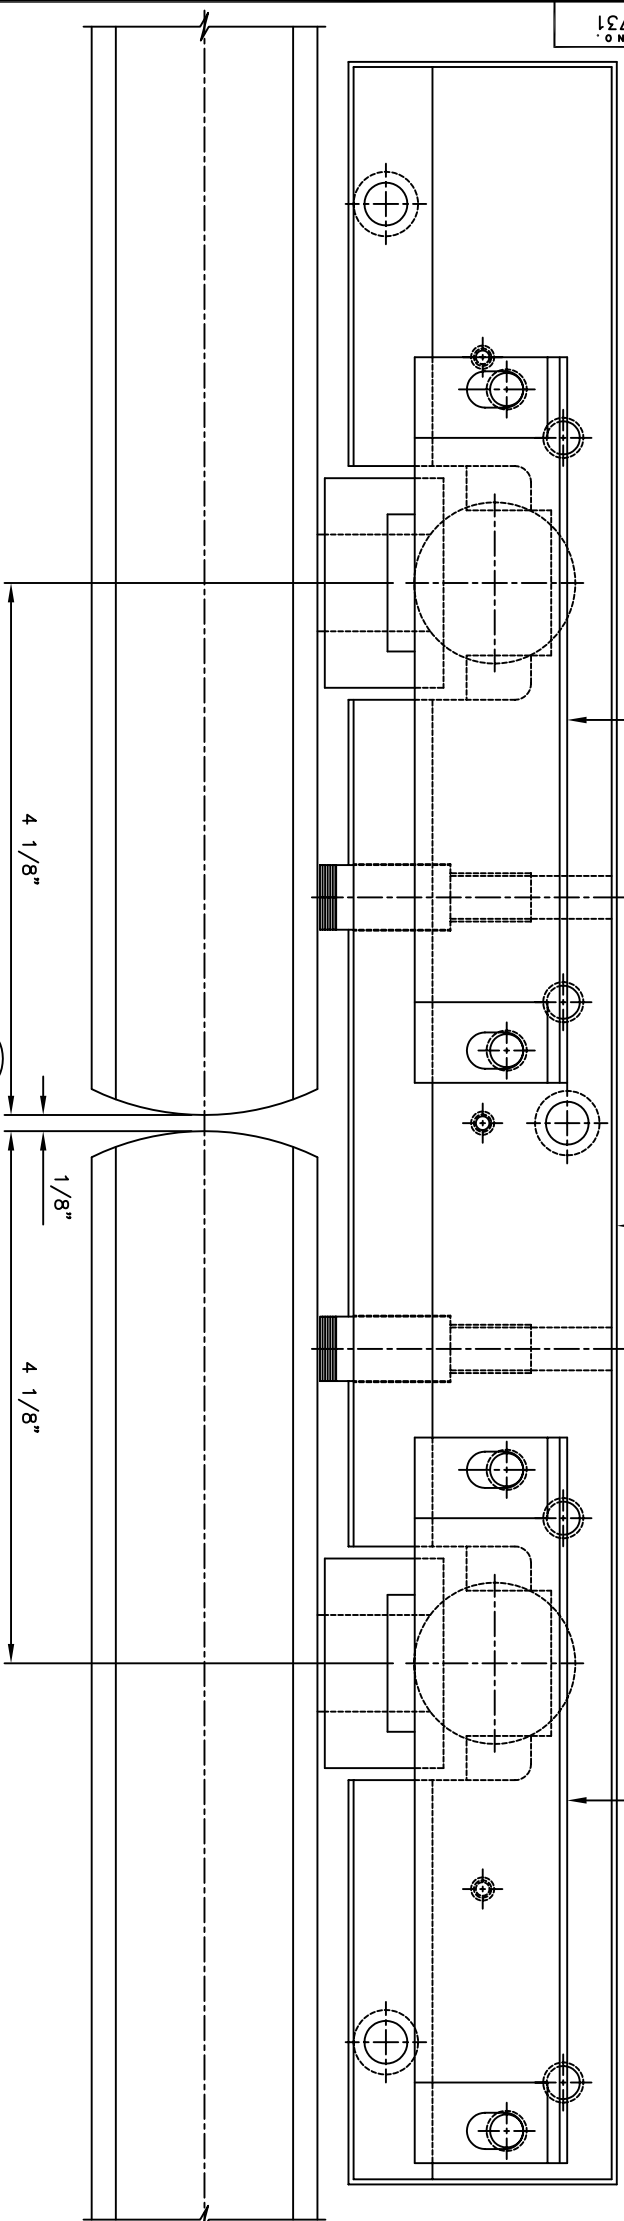

TOP VIEW A-A
SCALE: FULL SIZE

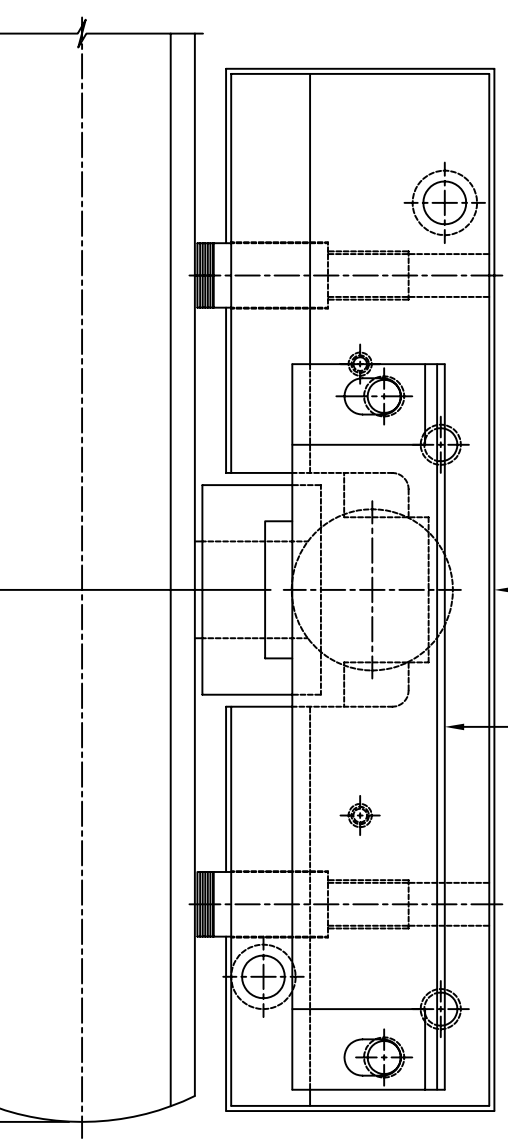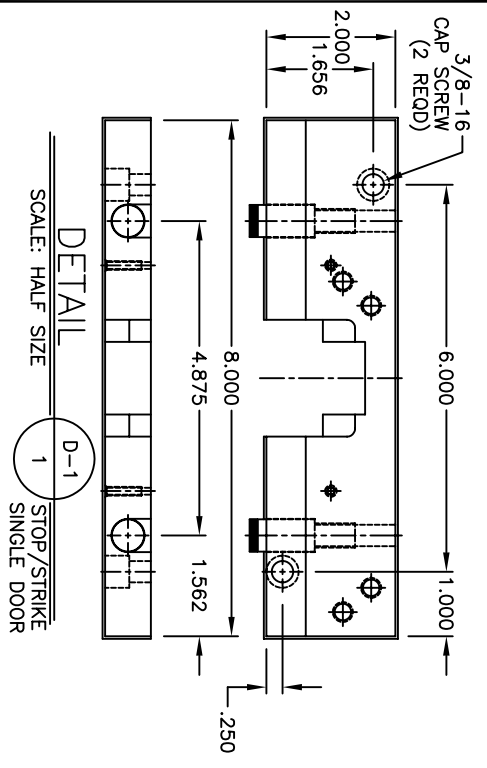

TOP VIEW A-A
SCALE: FULL SIZE

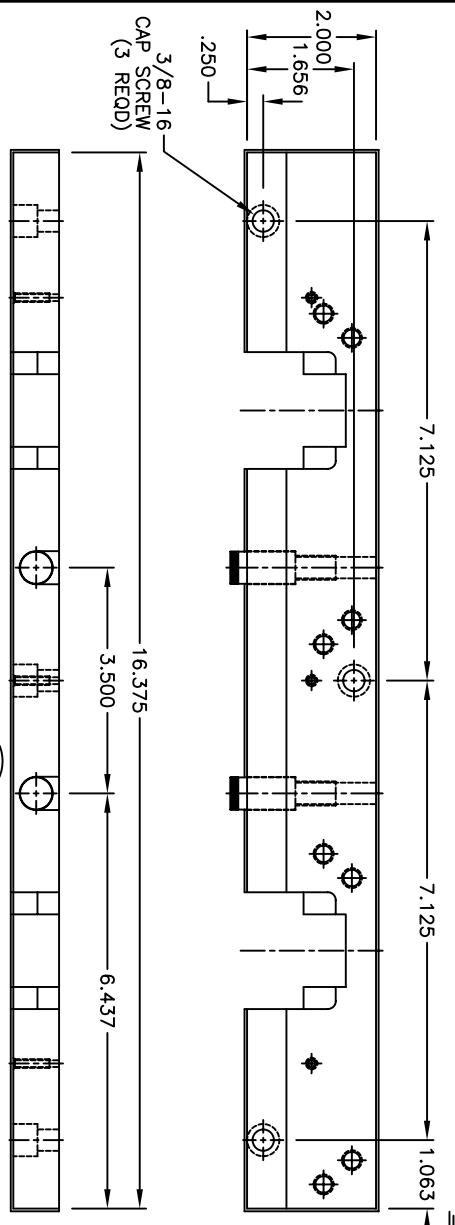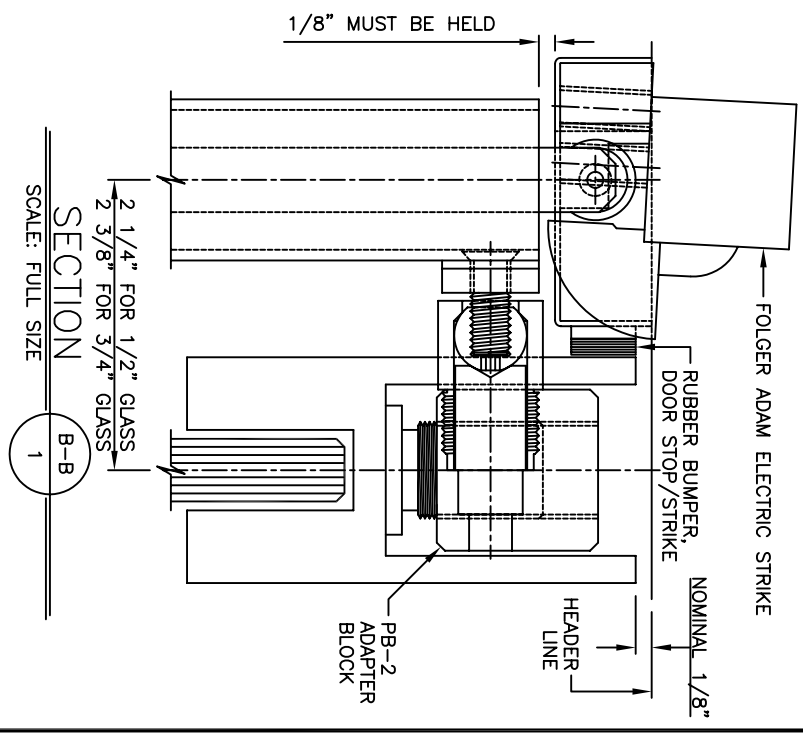

DETAIL D-2
SCALE: HALF SIZE

BLUMCRAFT'S ORIGINAL DESIGNS AND STRUCTURES ARE FULLY COVERED BY PATENTS AND PENDING PATENT APPLICATIONS IN THE UNITED STATES AND CANADA.

BLUMCRAFT ACCEPTS NO RESPONSIBILITY FOR STRUCTURAL INTEGRITY OF ANY STRUCTURE NOT BY BLUMCRAFT.

UNLESS OTHERWISE SPECIFIED DECIMALS FRACTIONS

Blumcraft OF PITTSBURGH

INSTALLATION OF DOOR STOP FOR FOLGER ADAM ELECTRIC STRIKE FOR 1 3/4" THICK DOORS. DOUBLE OR SINGLE DOORS-1/2" OR 3/4" GLASS.

JOB NUMBER	NS-731
DWG. NO.	NS-731
SHEET	1 OF 1
DRAWN BY	BW 12/07/83
CHECKED BY	AS NOTED
DATE	DN
REVISIONS	CK TR
REWORK ON AUTOCAD	01/13/03