



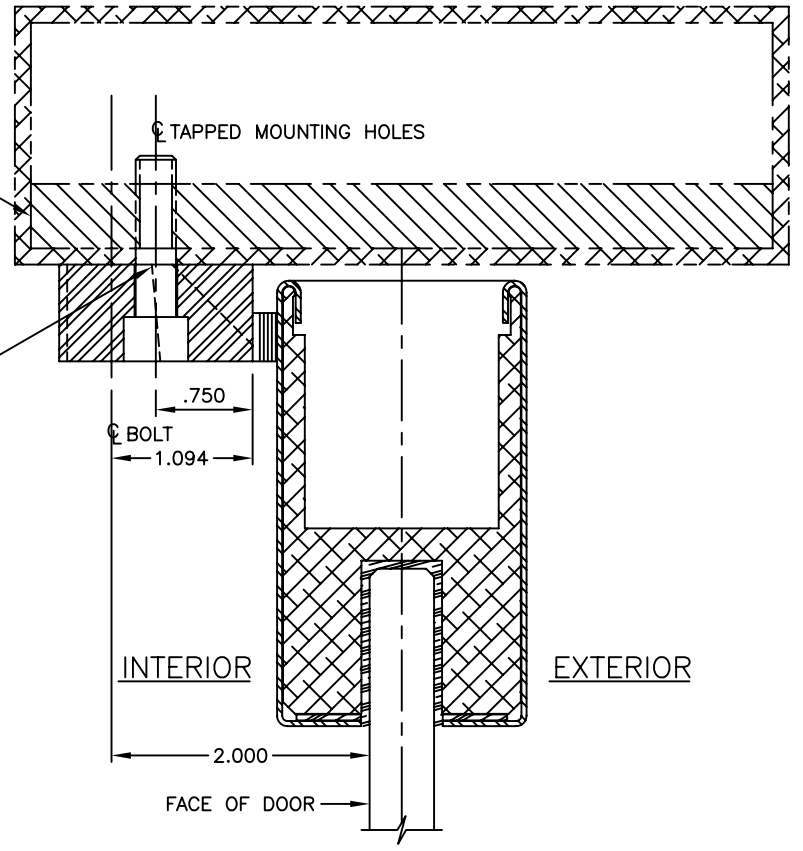

BLUMCRAFT RECOMMENDS A 1/2" THK. MINIMUM STEEL PLATE IN HEADER OR OR CEILING STRUCTURE FOR MOUNTING DOOR STOP/STRIKE



BLUMCRAFT RECOMMENDS A 1/2" THK. MINIMUM STEEL PLATE IN HEADER OR OR CEILING STRUCTURE FOR MOUNTING DOOR STOP/STRIKE

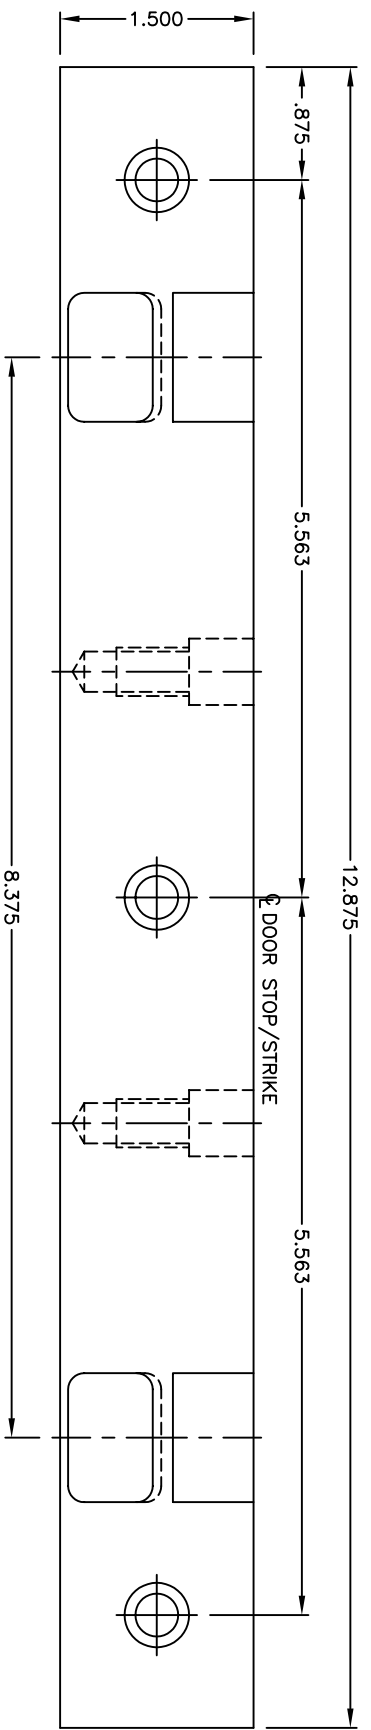

DETAIL D-2 S-100-D DOUBLE DOOR STOP/STRIKE

SCALE: FULL SIZE

DETAIL D-1 S-100-S SINGLE DOOR STOP/STRIKE

SCALE: FULL SIZE

H-100 PANIC HOUSING HEADER PREP, DETAIL D-1		JOB NUMBER	-
IS FOR STANDARD SINGLE DOOR STOP/STRIKE, DETAIL D-2		DWG. NO.	NS-848
IS FOR STD. DOUBLE (8 3/8" CENTERS) DOOR STOP/STRIKE		SHEET	1 OF 1
OF PITTSBURGH		CHECKED BY	RIZZO 4-12-04
SCALE		DATE	DN
TOLERANCES: .005 DECIMALS + 1/64" FRACTIONS - 1/64"		DATE	CH
UNLESS OTHERWISE SPECIFIED		DATE	CH